



RECEIVED
 NOV 06 2020
 BOROUGH OF MORRIS PLAINS
 ANNEX DEPT MORRIS PLAINS, NJ

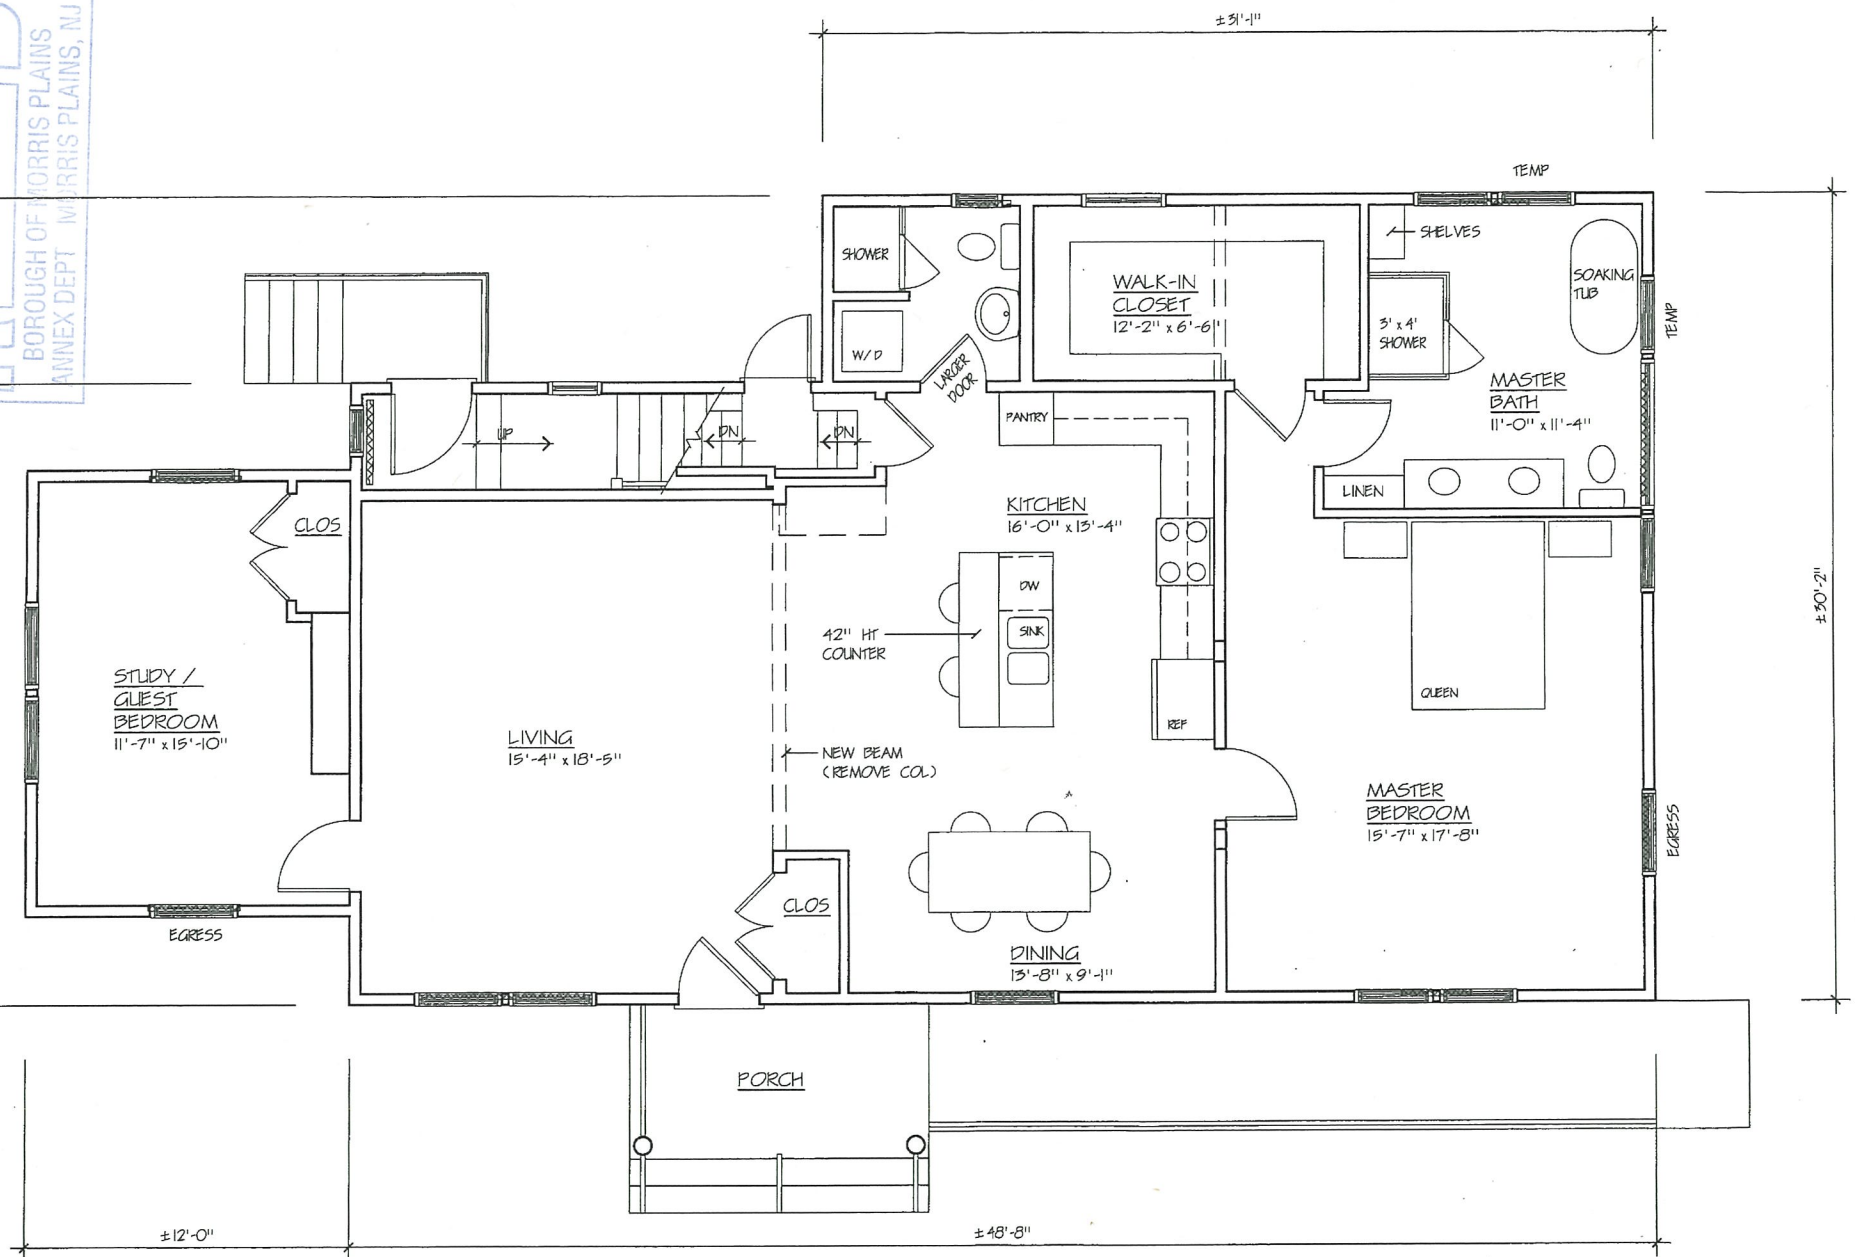


FIRST FLOOR AREA: 1,546 SF
 BUILDING HEIGHT: 28'-10" (AVG GRADE TO TOP OF RIDGE)

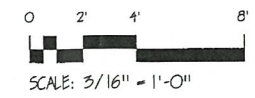

PROJECT: BRAZZEL PROPERTY
 2 GLENBROOK ROAD
 MORRIS PLAINS, NJ 07950
 DWG. TITLE: FIRST FLR PLAN - SCHEME 5

FAITH ZIMMERMAN AIA 11145
 HOPE ZIMMERMAN AIA 11728
 A PROFESSIONAL ASSOCIATION
 Hope Zimmerman

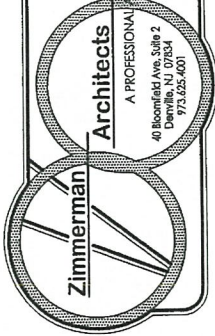

DATE: 3/8/19
 DRAWN BY: HZ/PZ
 JOB NO. BRA-1807

DWG. NO. SK-5